


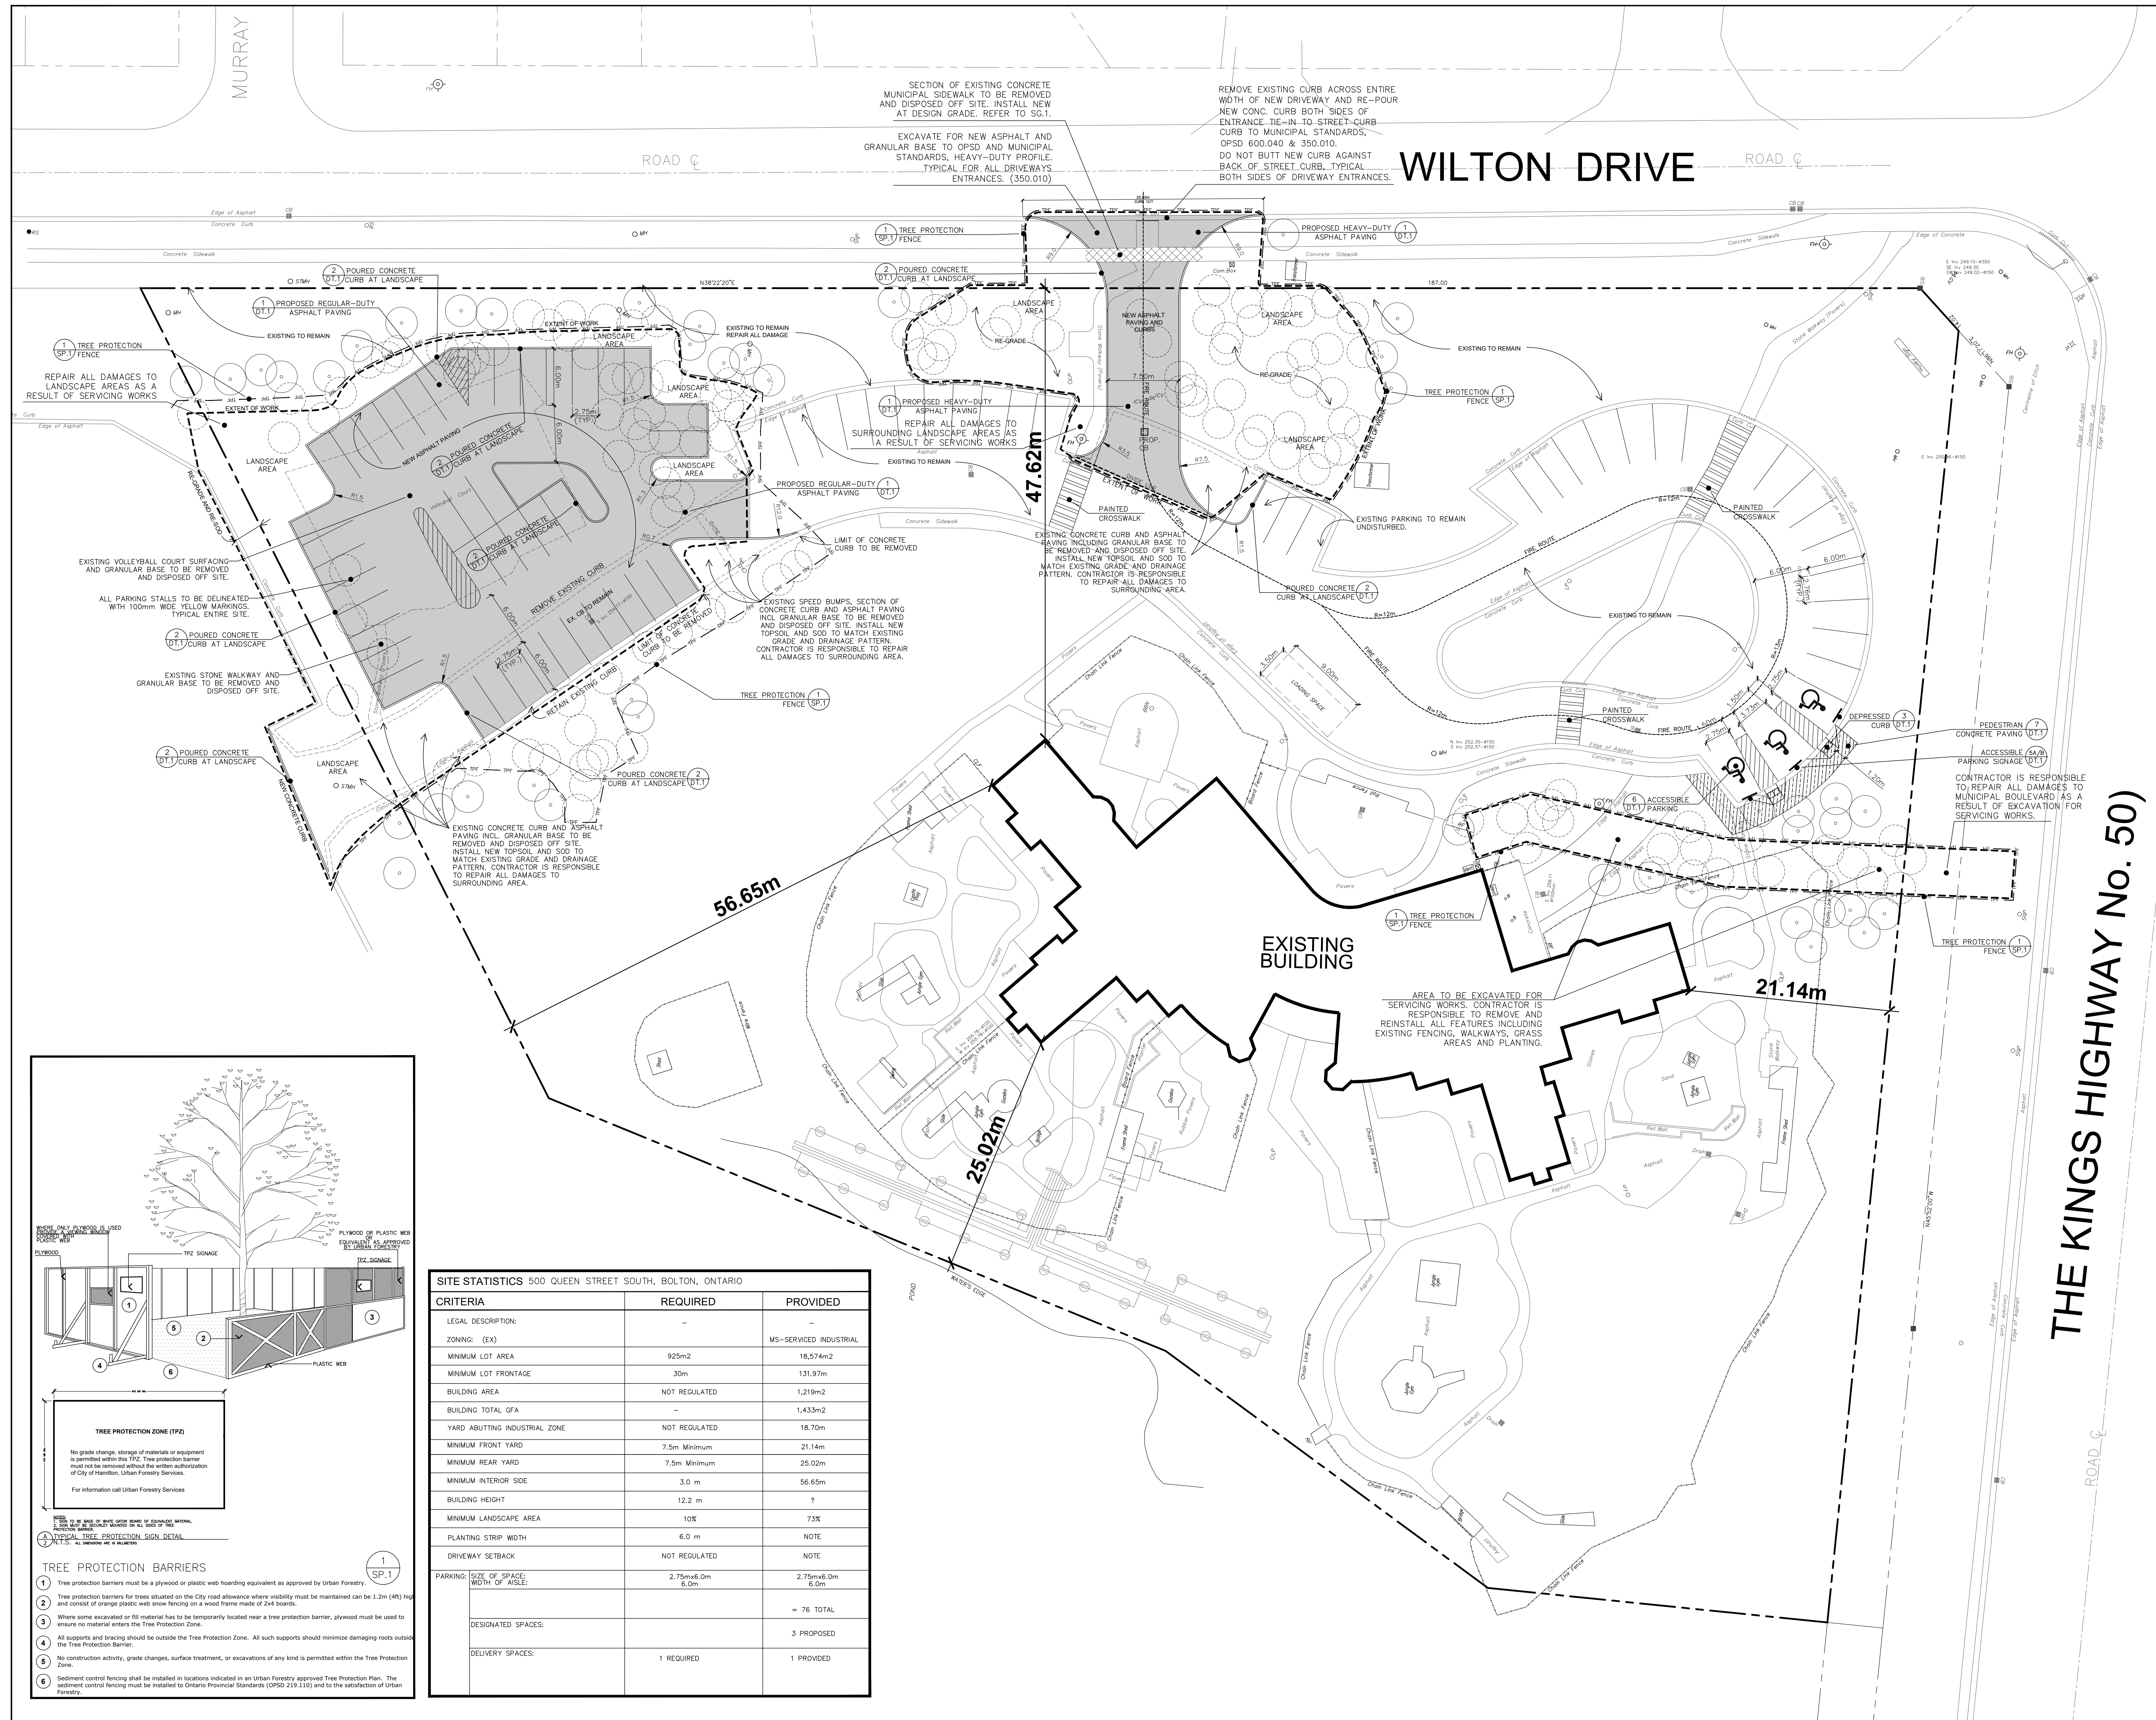

KEY PLAN N.T.S.

BASE INFORMATION TAKEN FROM DRAWING(S) BY OTHERS. S4 DOES NOT ASSUME ANY RESPONSIBILITY FOR ERRORS, OMISSIONS OR ACCURACY OF THE INFORMATION. DRAWINGS SHALL ONLY BE USED FOR GUIDELINE PURPOSES ONLY.


LEGEND:

-
- | | |
|--|-----------------------------|
| | PROPERTY LINE |
| | EXTENT OF WORK |
| | EXTG. CURB TO BE REMOVED |
| | FIRE ROUTE |
| | NEW ASPHALT PAVING |
| | NEW CONCRETE PAVING |
| | EXISTING TREE TO REMAIN |
| | EXISTING TREE TO BE REMOVED |
| | TREE PROTECTION FENCE |

JUN. 28 2019	ISSUED FOR ZBL AMENDMENT & MINOR SPA	1. JK
-----------------	---	-------

DATE	DESCRIPTION	CHECKED BY
REVISIONS		

NOTE: Contractor is to check and verify all dimensions and conditions on the project, and is immediately report any discrepancies to the landscape architect before proceeding with the work.

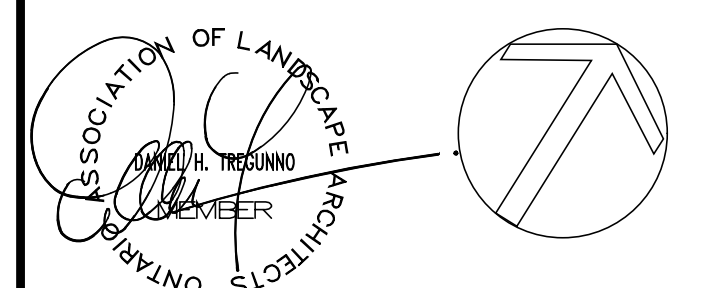

HUSKY INJECTION MOLDING
SYSTEMS LTD



Project Name:

**HUSKY INJECTION MOLDING
PROPOSED LOT SEVERANCE**

460 QUEEN STREET SOUTH - BOLTON, ON

Sheet Description:

SITE PLAN

SPA 2019-0039

Date:	Issued:
APRIL 2019	JUNE 2019
Job No.:	Drawn By.:
S4 2955	ML
Scale:	Checked By:
1:250	DT
SHEET No.:	File No.:
SP.1	2955SP-190628.DWG