



onespace unlimited inc.
architecture + interior design
1100 STEELES AVE WEST, SUITE 205
VAUGHAN, ONTARIO L4L 8B8 TEL: 416-493-8860
FAX: 416-493-8861
WWW.ONESPACEUNLIMITED.COM

NO.	DATE	DESCRIPTION



TRUE NORTH



PROJECT NORTH

05	06/11/2019	RS - 05/05 1758 SFA
02	17/05/2019	RS - 02/05 1758 SFA
01	27/03/2019	RS - 01/05 1758 SFA
NO.	DATE	DESCRIPTION



ALL DRAWINGS ARE THE PROPERTY OF ONESPACE AND THEY SHALL BE RETURNED TO THE ARCHITECT OR IN-PART WITHOUT WRITTEN CONSENT FROM ONESPACE.
DRAWINGS ARE INTENDED TO CONVEY SCOPE OF WORK AND INDICATIVE GENERAL NATURE OF PROPOSED DEVELOPMENT. ALL CONSTRUCTION TO BE ACCORDING TO BEST COMMON PRACTICE AND CONFORM TO THE OFFICIAL BUILDING CODE IN EFFECT AT THE TIME.


CLIENT
Brookfield Residential

PROJECT ADDRESS
50 Ann Street, Bolton, Ontario

DRAWING
Site Plan

PROJECT NUMBER	DATE
17085	11/03/2019 1:03:08 PM
SCALE	PLOTTED DATE
1 : 150	11/03/2019 1:03:08 PM

A-005

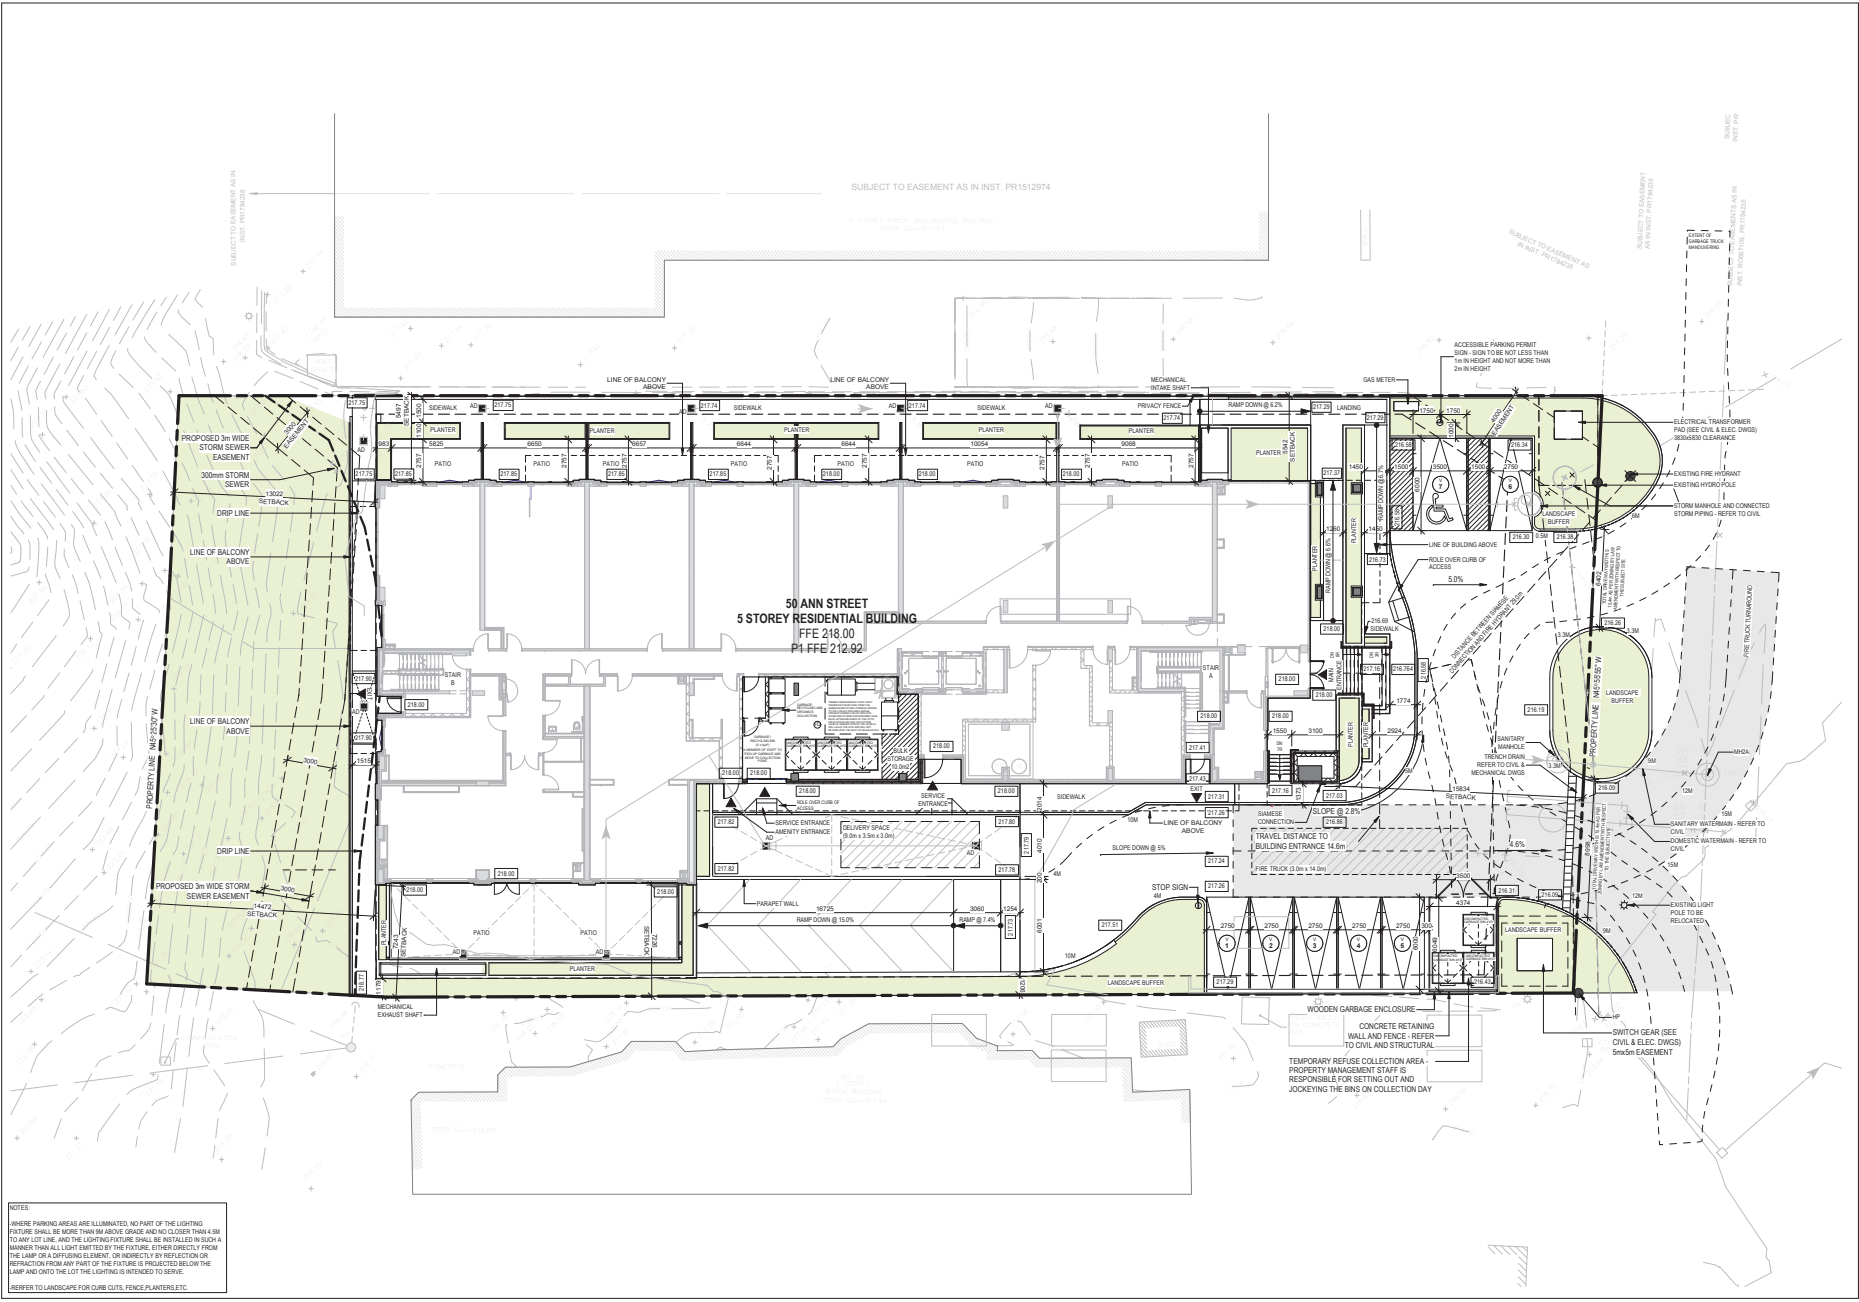

NOTES:
WHERE PARKING AREAS ARE ILLUSTRATED, NO PART OF THE LIGHTING FIXTURE SHALL BE MORE THAN 10M ABOVE GRADE AND NO CLOSER THAN 4.5M TO ANY LOT LINE, AND THE LIGHTING FIXTURE SHALL BE INSTALLED IN SUCH A MANNER THAT ALL LIGHT CAST BY THE FIXTURE, EITHER DIRECTLY FROM THE LAMP OR A DIFFUSING ELEMENT, OR INDIRECTLY BY REFLECTION OR REFRACTION FROM ANY PART OF THE FIXTURE IS PREVENTED FROM FALLING ONTO THE LOT THE LIGHTING IS INTENDED TO SERVE.
REFER TO LANDSCAPE FOR CURB CUTS, FENCE, PLANTERS ETC.



North East Context Perspective



onespace unlimited inc.
architecture + interior design
3705 STEELES AVE WEST, SUITE 305
VAUGHAN, ONTARIO L4L 9B9 TEL: 416-593-5800
FAX: 416-593-5801
WWW.ONESPACEUNLIMITED.COM

NO.	DATE	DESCRIPTION

05	06/10/2019	RS - ISSUED FOR SPA
02	17/SEP/2018	RS - ISSUED FOR SPA
01	21/09/2018	RS - ISSUED FOR SPA
NO.	DATE	DESCRIPTION



ALL DRAWINGS ARE THE PROPERTY OF ONESPACE AND THEY ARE NOT TO BE REPRODUCED, COPIED, OR IN PART WITHOUT WRITTEN CONSENT FROM ONESPACE.
OWNERS ARE ADVISED TO CONTACT THEIR LOCAL BUILDING DEPARTMENT FOR ANY REQUIREMENTS OF LOCAL BY-LAWS.
ALL CONSTRUCTION TO BE ACCORDING TO THE LATEST BUILDING CODE IN EFFECT AT THE TIME.

CLIENT
Brookfield Residential

PROJECT ADDRESS
50 Ann Street, Bolton, Ontario

DRAWING
Perspective Views

PROJECT NUMBER	DATE
17085	11/03/2019 1:04:13 PM
SCALE	PLOTTED DATE
	11/03/2019 1:04:13 PM



South East Context Prespective



onespace unlimited inc.
architecture + interior design
3705 STEELES AVE WEST, SUITE 305
VAUGHAN, ONTARIO L4L 8W8 TEL: 416-593-5800
FAX: 416-593-5801
WWW.ONESPACEUNLIMITED.COM

NO.	DATE	REVISIONS

05	06/10/2019	RS - ISSUED FOR SPA
02	17/SEP/2019	RS - ISSUED FOR SPA
01	21/09/2019	RS - ISSUED FOR SPA
NO.	DATE	REVISIONS



ALL DRAWINGS ARE THE PROPERTY OF ONESPACE AND THEY ARE NOT TO BE REPRODUCED, COPIED, OR IN PART WITHOUT WRITTEN CONSENT FROM ONESPACE.
OWNERS ARE ADVISED TO CONTACT THEIR LOCAL COUNCIL OF WORK AND INDUSTRY GROUPS FOR ANY RELEVANT REGULATIONS.
ALL CONSTRUCTION TO BE ACCORDING TO BEST COMMON PRACTICE AND CONFORM TO THE ONTARIO BUILDING CODE IN EFFECT AT THE TIME.

CLIENT
Brookfield Residential

PROJECT ADDRESS
50 Ann Street, Bolton, Ontario

DRAWING
Perspective Views

PROJECT NUMBER	DATE
17085	11/03/2019 1:04:13 PM
SCALE	PLOTTED DATE
	11/03/2019 1:04:13 PM



onespace unlimited inc.
architecture + interior design
1016 STEELES AVE. WEST, SUITE 205
VAUGHAN, ONTARIO L4L 9B9 TEL: (416) 586-1461
FAX: (416) 586-1462
WWW.ONESPACEUNLIMITED.COM

NO.	DATE	DESCRIPTION

NO.	DATE	DESCRIPTION
03	06/11/2019	RS - ISSUED FOR SPA
02	17/SEP/2018	RS - ISSUED FOR SPA
01	21/10/2018	RS - ISSUED FOR SPA
NO.	DATE	DESCRIPTION



ALL DRAWINGS ARE THE PROPERTY OF ONESPACE AND THEY ARE NOT TO BE REPRODUCED OR COPIED OR IN ANY MANNER WITHOUT WRITTEN CONSENT FROM ONESPACE.
DRAWINGS ARE RETURNED TO CLIENTS TO BE KEPT FOR WORK AND NOT TO BE REPRODUCED OR COPIED OR IN ANY MANNER WITHOUT WRITTEN CONSENT FROM ONESPACE.
ALL CONSTRUCTION TO BE ACCORDING TO THE LATEST BUILDING CODE IN EFFECT AT THE TIME.


CLIENT
Brookfield Residential

PROJECT ADDRESS
50 Ann Street, Bolton, Ontario


DRAWING
Sections

PROJECT NUMBER	DATE
17085	11/03/2019 1:04:17 PM
SCALE	PLOTTED DATE
1 : 150	11/03/2019 1:04:17 PM

A-401

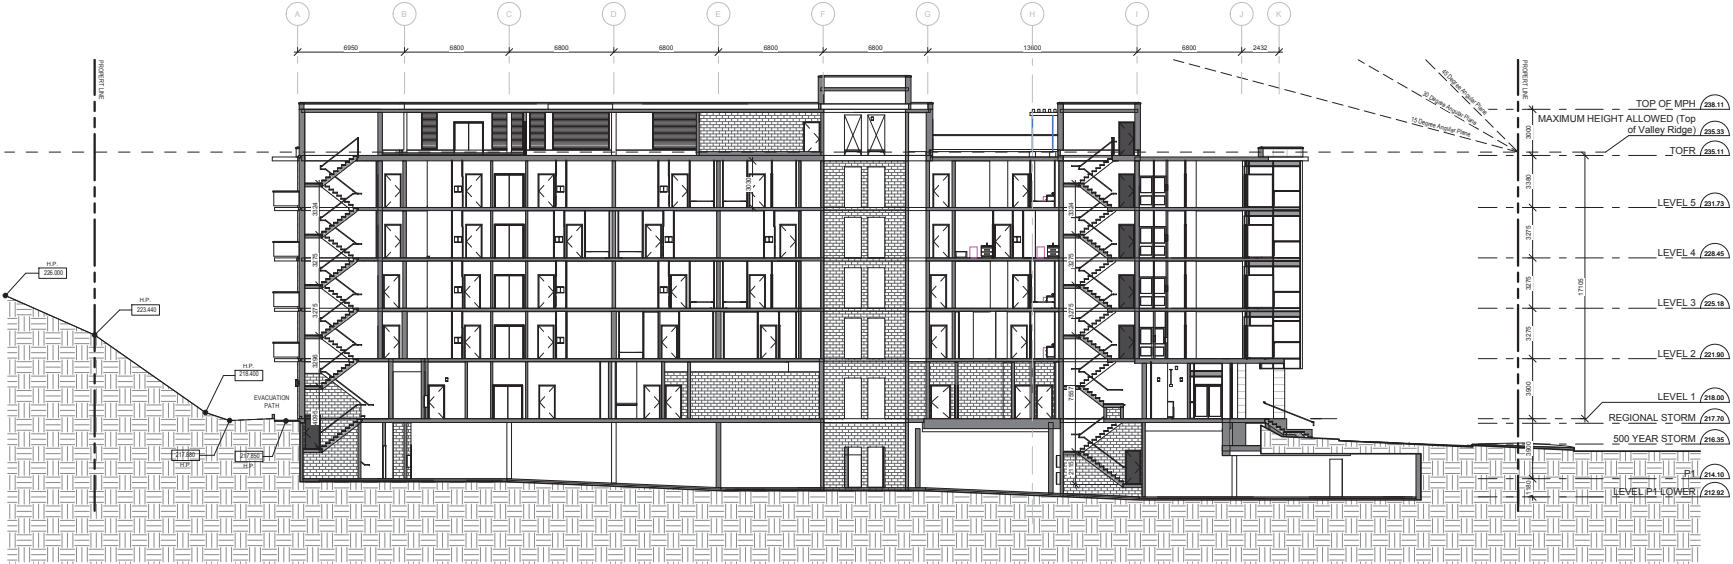

1 Section A-A
A-401
Scale: 1 : 150

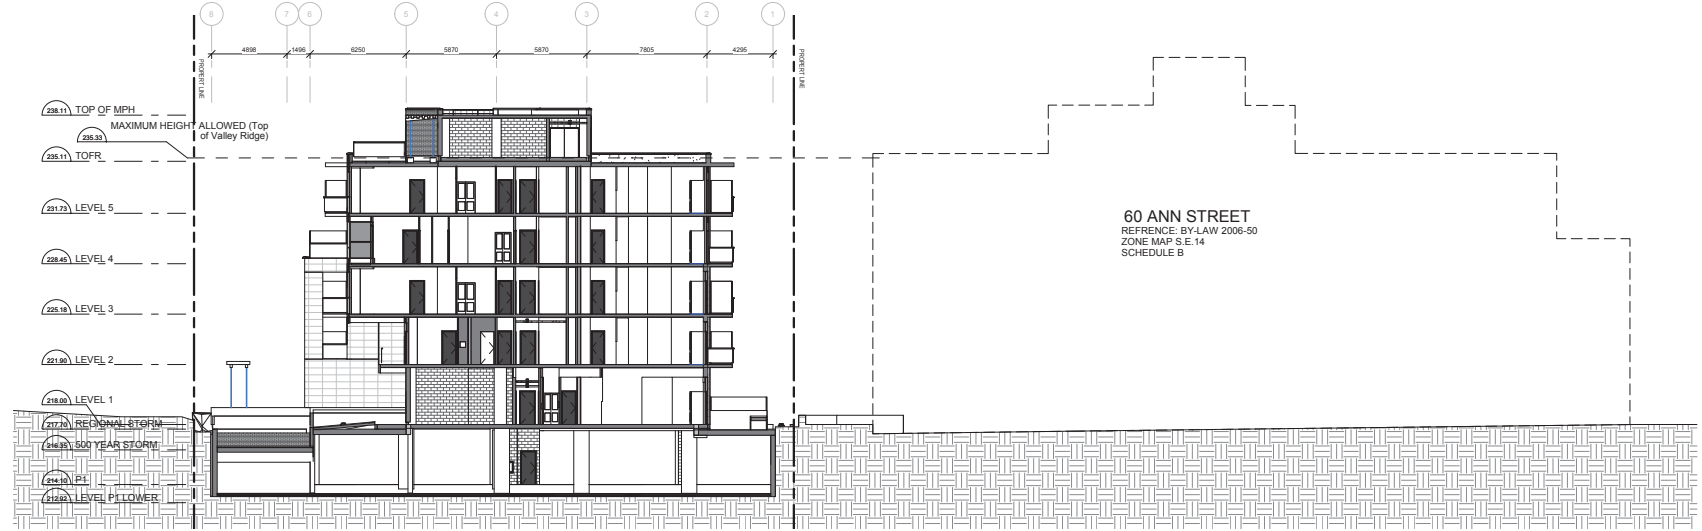

2 Section B-B
A-401
Scale: 1 : 150

60 ANN STREET
REFERENCE: BY-LAW 2006-50
ZONE MAP S.E. 14
SCHEDULE B