


1/09/2019 7:46:17 AM

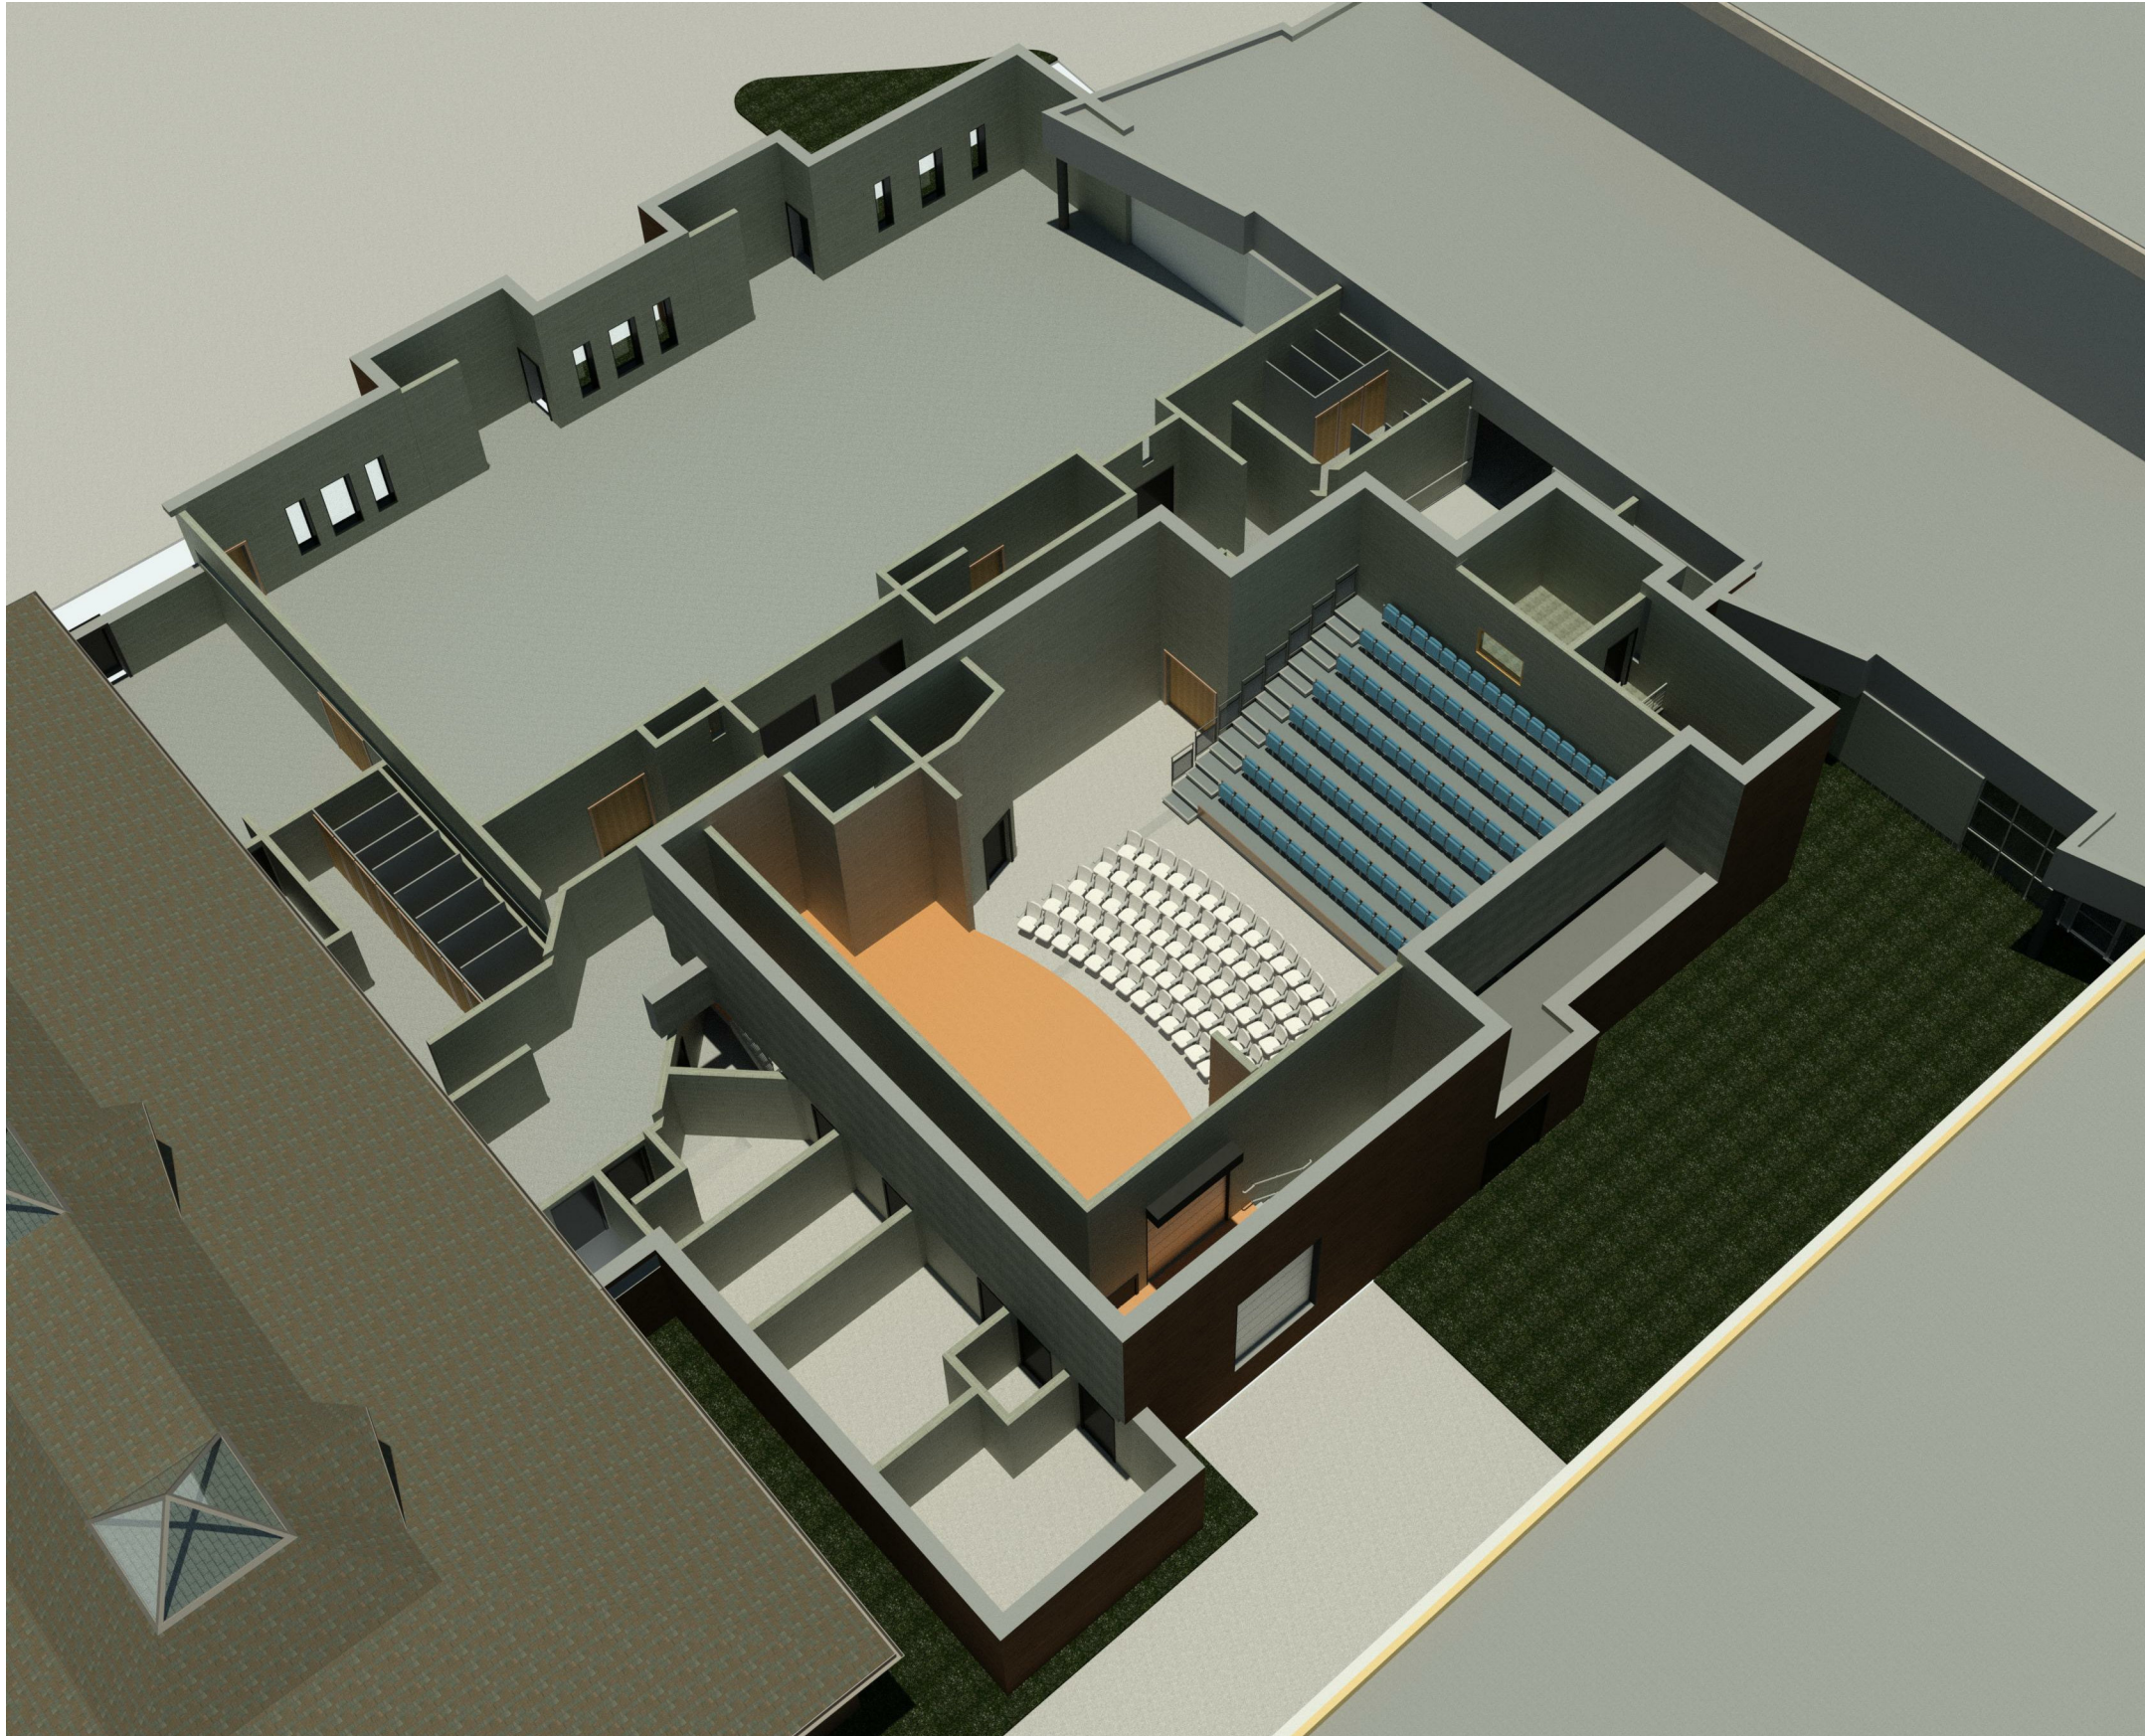

STATUS	THEATRE
PROJECT #	15049
CHKD	CMB
DRAWN	SV
SCALE	
DATE DWN	20180725
ISSUED	20191007

Caledon Seniors Centre Expansion
7 Rotarian Way, Bolton
Proposed 3D Perspectives

THE CONTRACTOR SHALL VERIFY ALL DIMENSIONS IN THE COURSE OF THE WORK AND SHALL BE RESPONSIBLE FOR THE ACCURACY OF THE DIMENSIONS. THE ARCHITECT SHALL BE RESPONSIBLE FOR THE ACCURACY OF THE DIMENSIONS UNDER NO CIRCUMSTANCES SHALL THE CONTRACTOR PROCEED IN UNCERTAINTY.

ALL DIMENSIONS AND SPECIFICATIONS PREPARED BY THE ARCHITECT SHALL BE IN ACCORDANCE WITH THE CANADIAN STANDARDS FOR BUILDING INFORMATION TO BE RETURNED AT HIS REQUEST.

DO NOT SCALE DRAWINGS.

SEAL

PROJECT

NORTH

JAMES FRYETT
ARCHITECT INC.

115 Metcalfe Street
Etobicoke, Ontario N0B 1S0
Tel: 519-846-2201
Fax: 519-846-0343
www.fryetarchitecture.com