


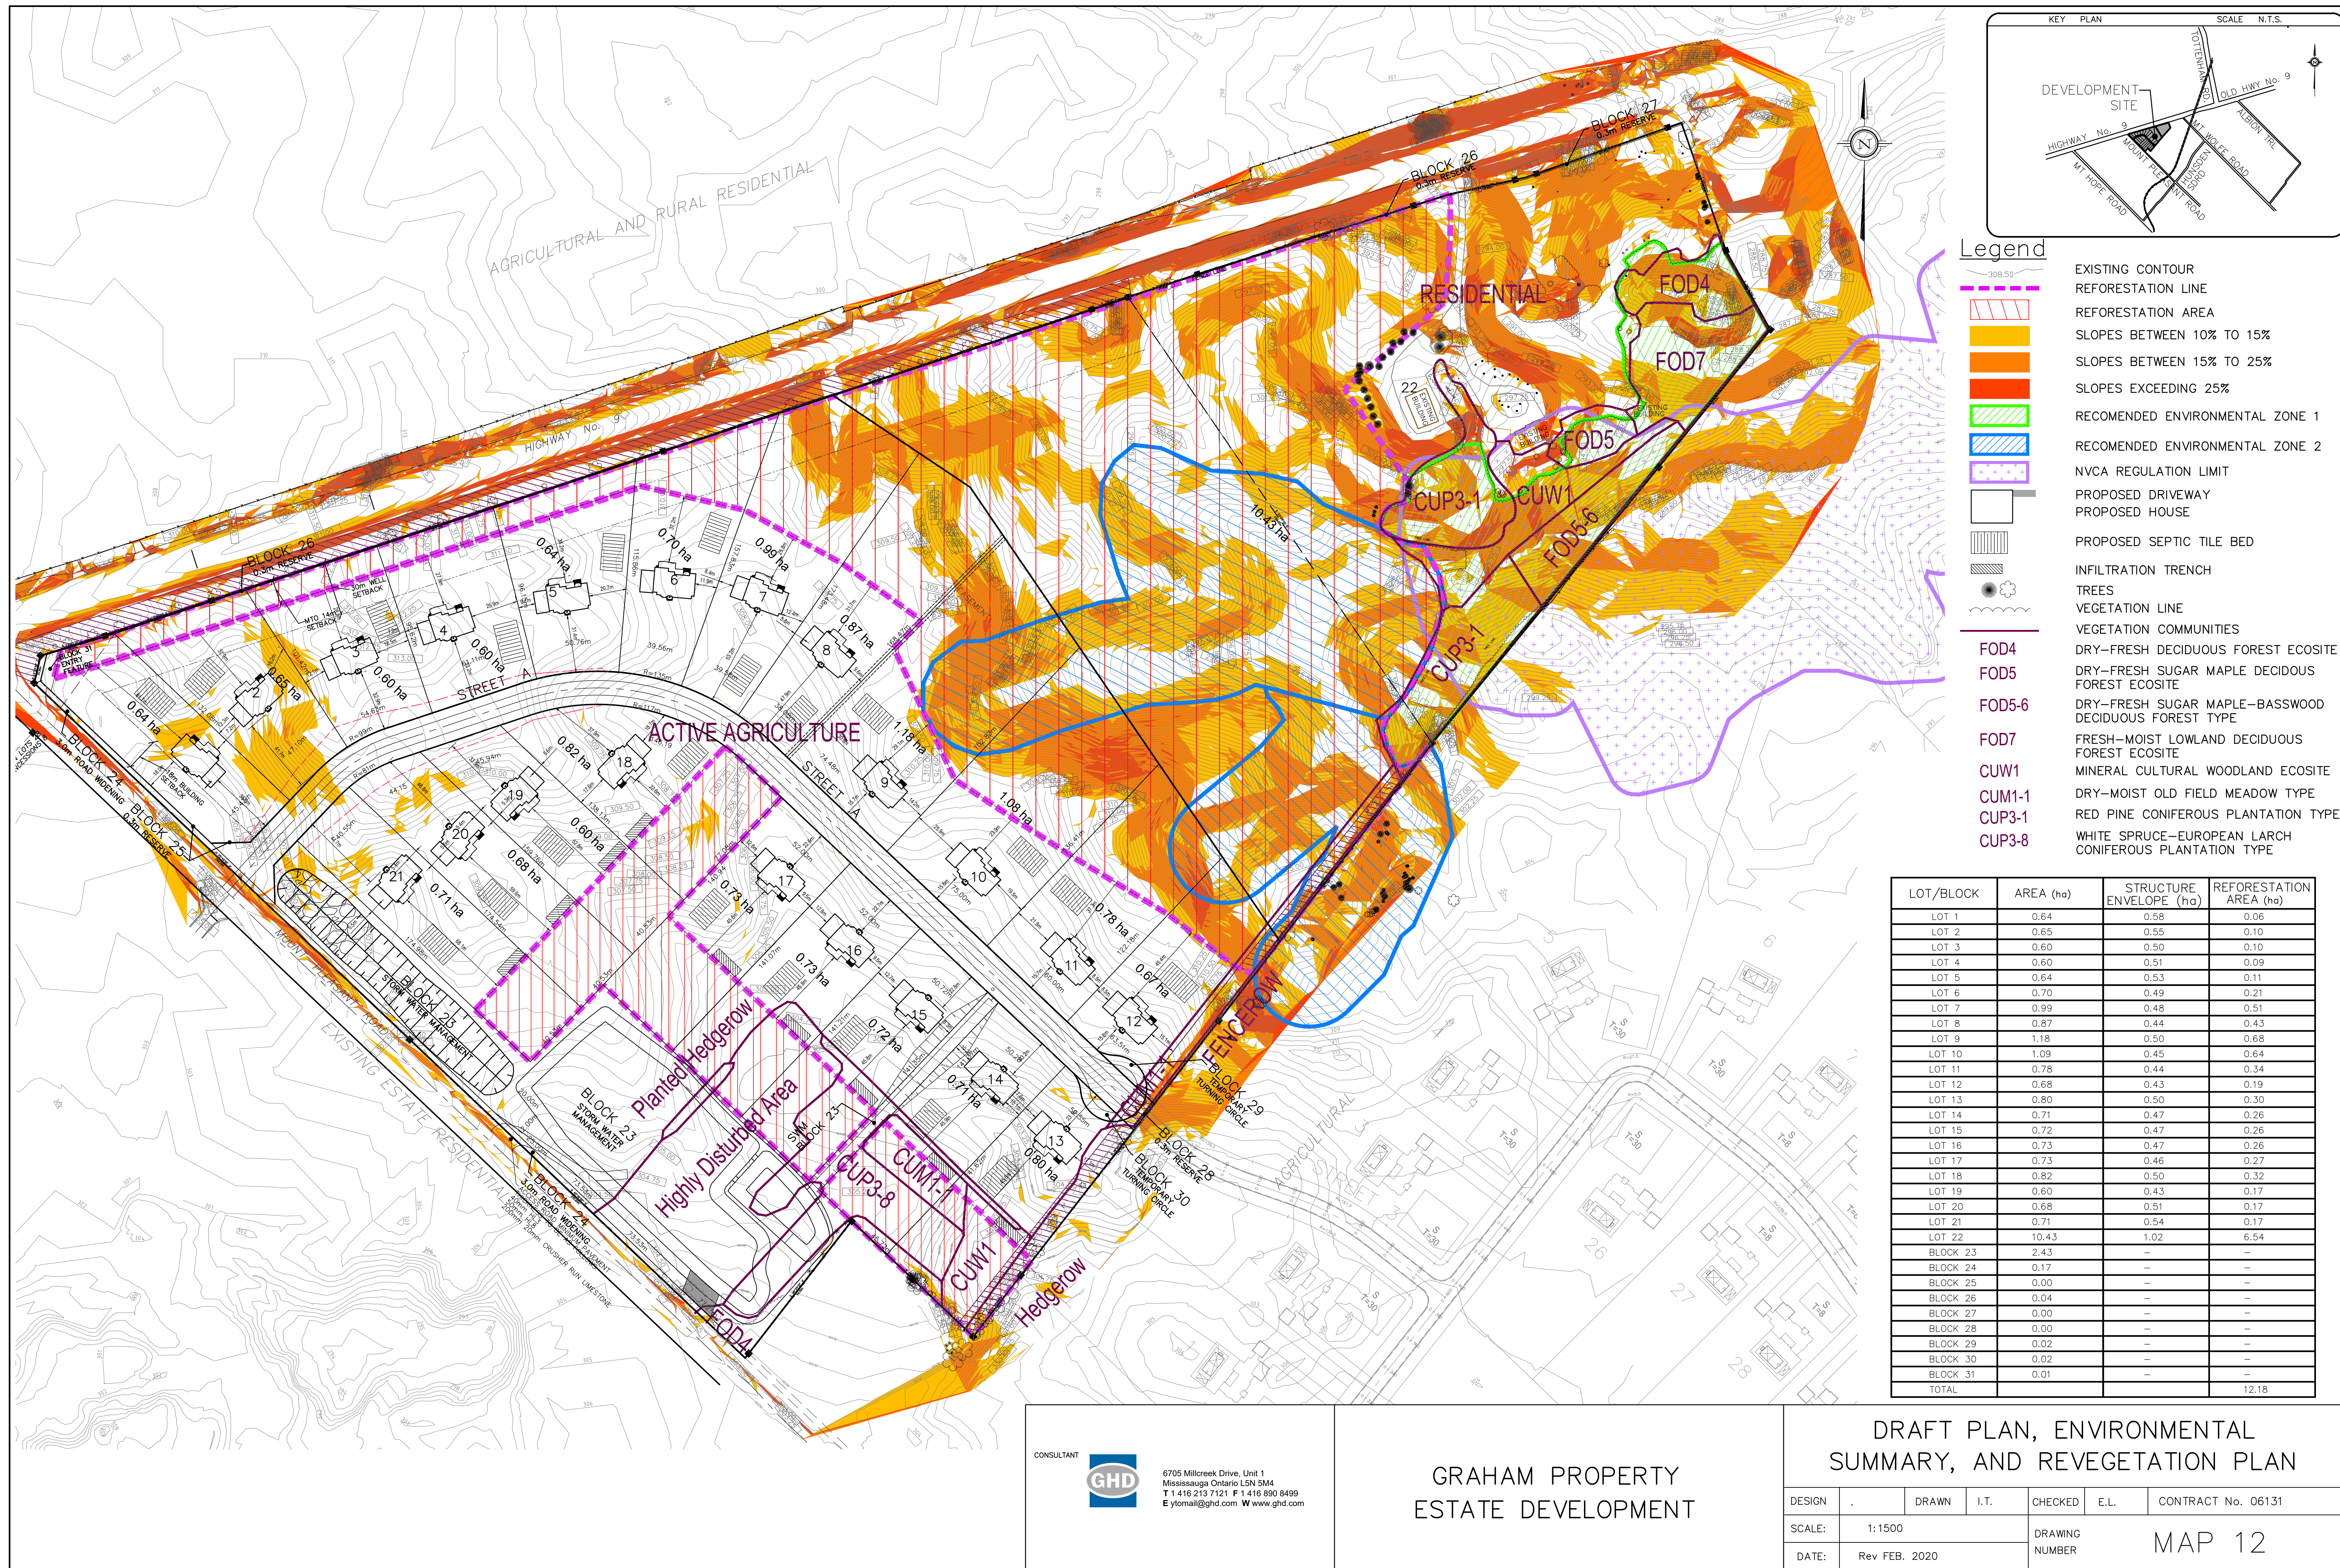

CONSULTANT
GHD
6705 Millcreek Drive, Unit 1
Mississauga Ontario L5N 5M4
T 1 416 213 7121 F 1 416 890 8499
E ytomail@ghd.com W www.ghd.com

GRAHAM PROPERTY
ESTATE DEVELOPMENT

DRAFT PLAN, ENVIRONMENTAL
SUMMARY, AND REVEGETATION PLAN

DESIGN		DRAWN	I.T.	CHECKED	E.L.	CONTRACT No. 06131
SCALE:	1:1500			DRAWING NUMBER		MAP 12
DATE:	Rev FEB. 2020					