
Example of public square option as outlined in the Staff Report.

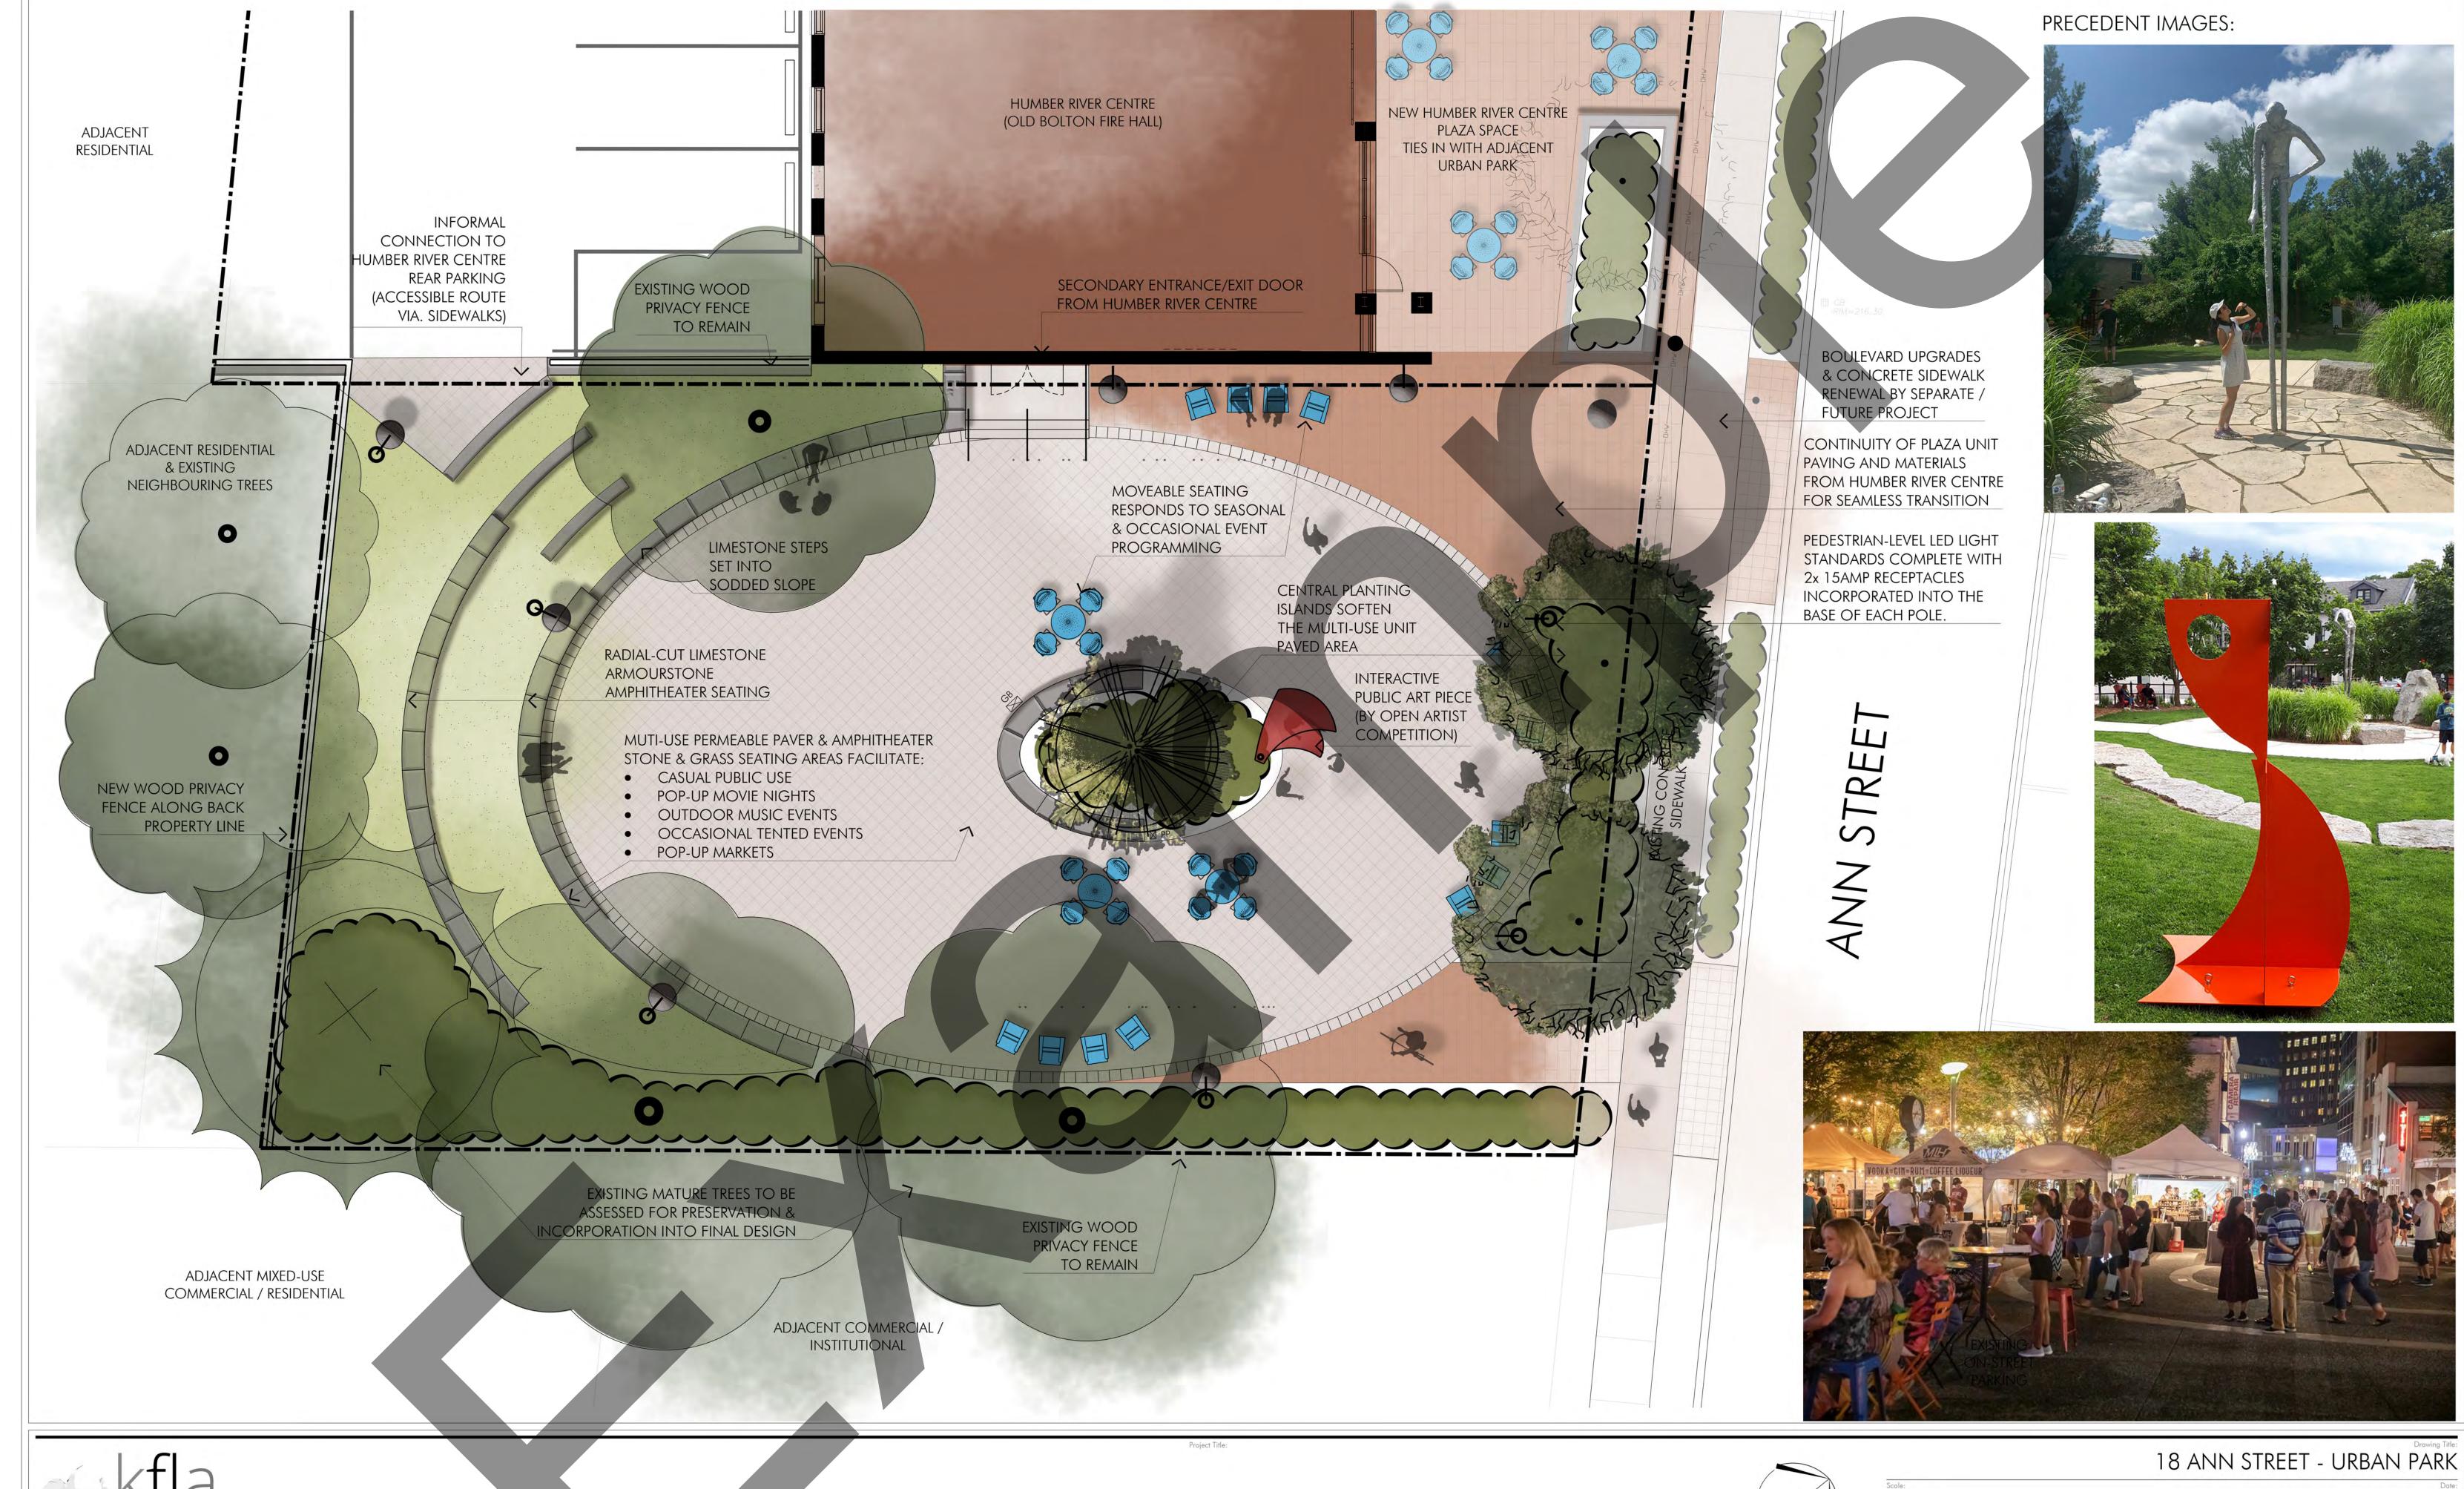

Landscape Architecture

226.971.1009 info@kfla.ca www.kfla.ca 32 Tiffany Street East, Guelph, Ontario, N1H 1X5

Scale: 1:75